




HOLMDEL CORPORATE PLAZA - BUILDING 2137 - SUITE 367

1,802 RSF

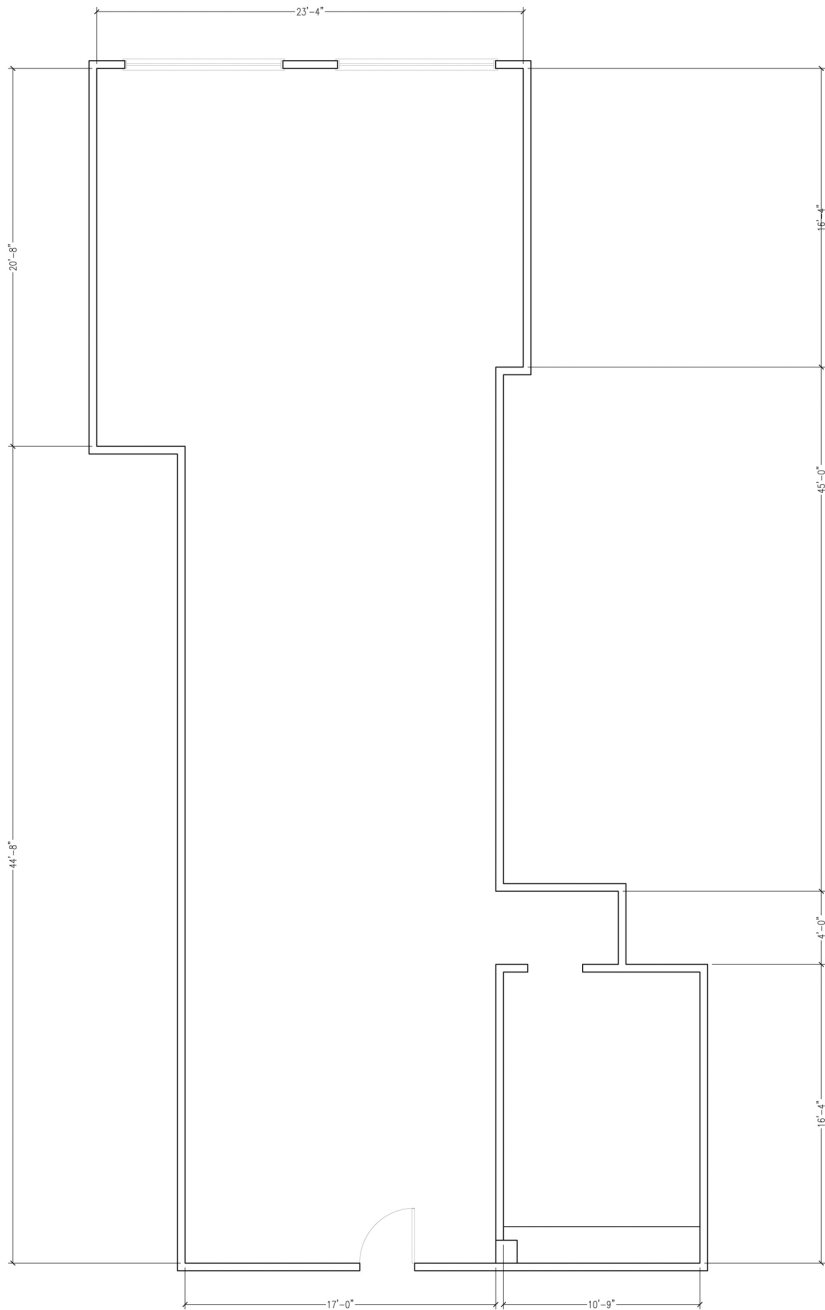

1 FLOOR PLAN
SCALE: 1/4" = 1'-0"

 JEFFREY G. BELL RALIC # 19745	
Project Team	
ARCHITECT JEFFREY G. BELL 786 LINDEN RD TOMS RIVER, NJ 08753 TEL: 732.908.6416 JBELLARCH@GMAIL.COM	
25%	
Project	
2139 ROUTE 35 HOLMDEL, NJ SUITE 367	
Issue Record	
10/18/21 PRELIM 1	
Sheet Title	
TITLE SHEET	
DRAWN BY: JB	A1