


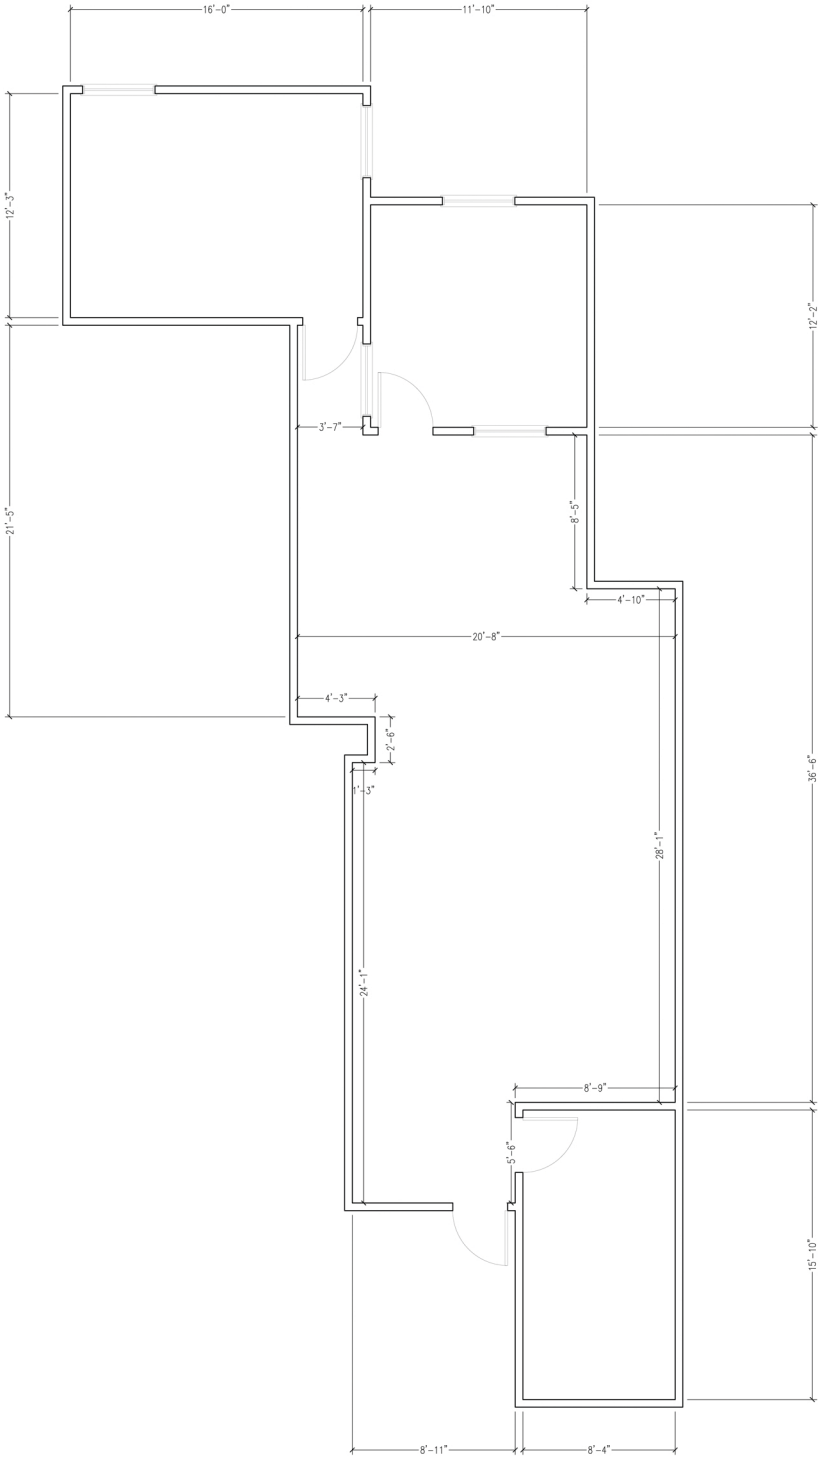

HOLMDEL CORPORATE PLAZA - BUILDING 2137 - SUITE 365

1,425 RSF



	
JEFFREY G. BELL RALIC # 19745	
Project Team	
ARCHITECT JEFFREY G. BELL 786 LINDEN RD TOM'S RIVER, NJ 08753 TEL: 732.908.6416 JBELLARCH@GMAIL.COM	
Project	
2139 ROUTE 35 HOLMDEL, NJ SUITE 365	
Issue Record	
09/10/21 PRELIM 1	
Sheet Title	
TITLE SHEET	
DATE: 08-17-21 PRJ. NO: BT-01-19 DRAWN BY: JB	A1