



70 HILLTOP ROAD - RAMSEY

SUITE 2450

CONSTRUCTION LEGEND


1,743 RSF

EXISTING PARTITION TO REMAIN.

NEW PARTITION TO BE CONSTRUCTED

EXISTING PARTITION TO BE REMOVED

EXISTING DOOR, FRAME & HARDWARE TO REMAIN.

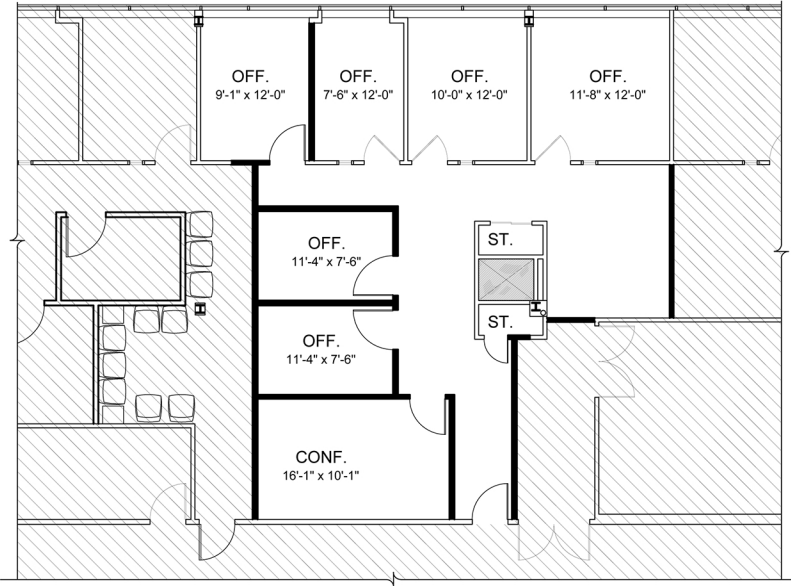

1 TEST FIT 3
SCALE: 1/8" = 1'-0"

KG
FNC
70 HILLTOP ROAD 2ND FLOOR.
RAMSEY NJ

Poskanzer Skott Architects
550 North Maple Ave
Ridgewood, NJ 07450
Tel 201-445-2322
Fax 201-445-3053
E-mail psarchitect.com

TEST FIT 3
scale: AS NOTED job no. 1744 drawn by: JS date: 12/21/17