




70 HILLTOP ROAD - RAMSEY

SUITE 2450

CONSTRUCTION LEGEND

1,743 RSF

- EXISTING PARTITION TO REMAIN.
- NEW PARTITION TO BE CONSTRUCTED
- EXISTING PARTITION TO BE REMOVED
- EXISTING DOOR, FRAME & HARDWARE TO REMAIN.

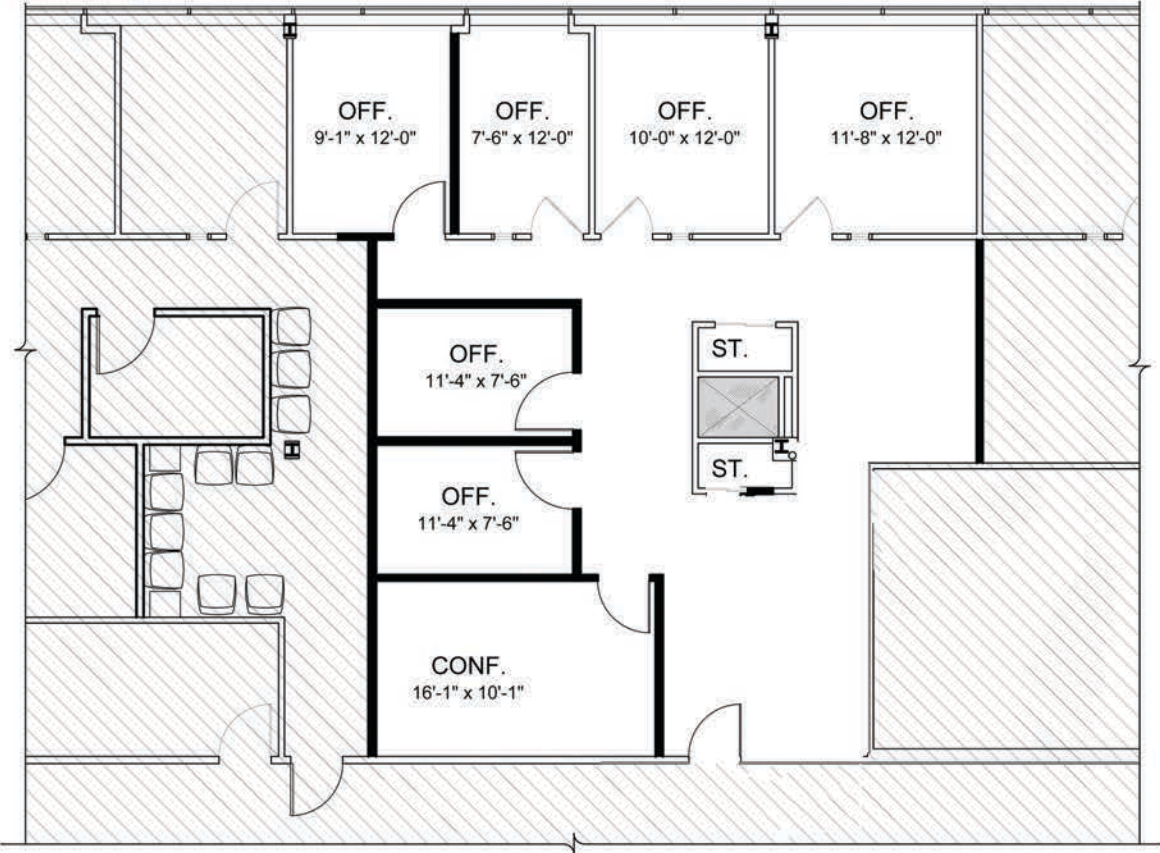

1 TEST FIT 3
SCALE: 1/8" = 1'-0"

KG
FNC
70 HILLTOP ROAD 2nd FLOOR,
RAMSEY NJ

Poskanzer Skott Architects
550 North Maple Ave
Ridgewood, NJ 07450
Tel 201-445-2322
Fax 201-445-3053
E-mail psarchitect.com

TEST FIT 3			
scale:	job no.	drawn by:	date:
A5 NOTED	1744	JS	12/27/17