


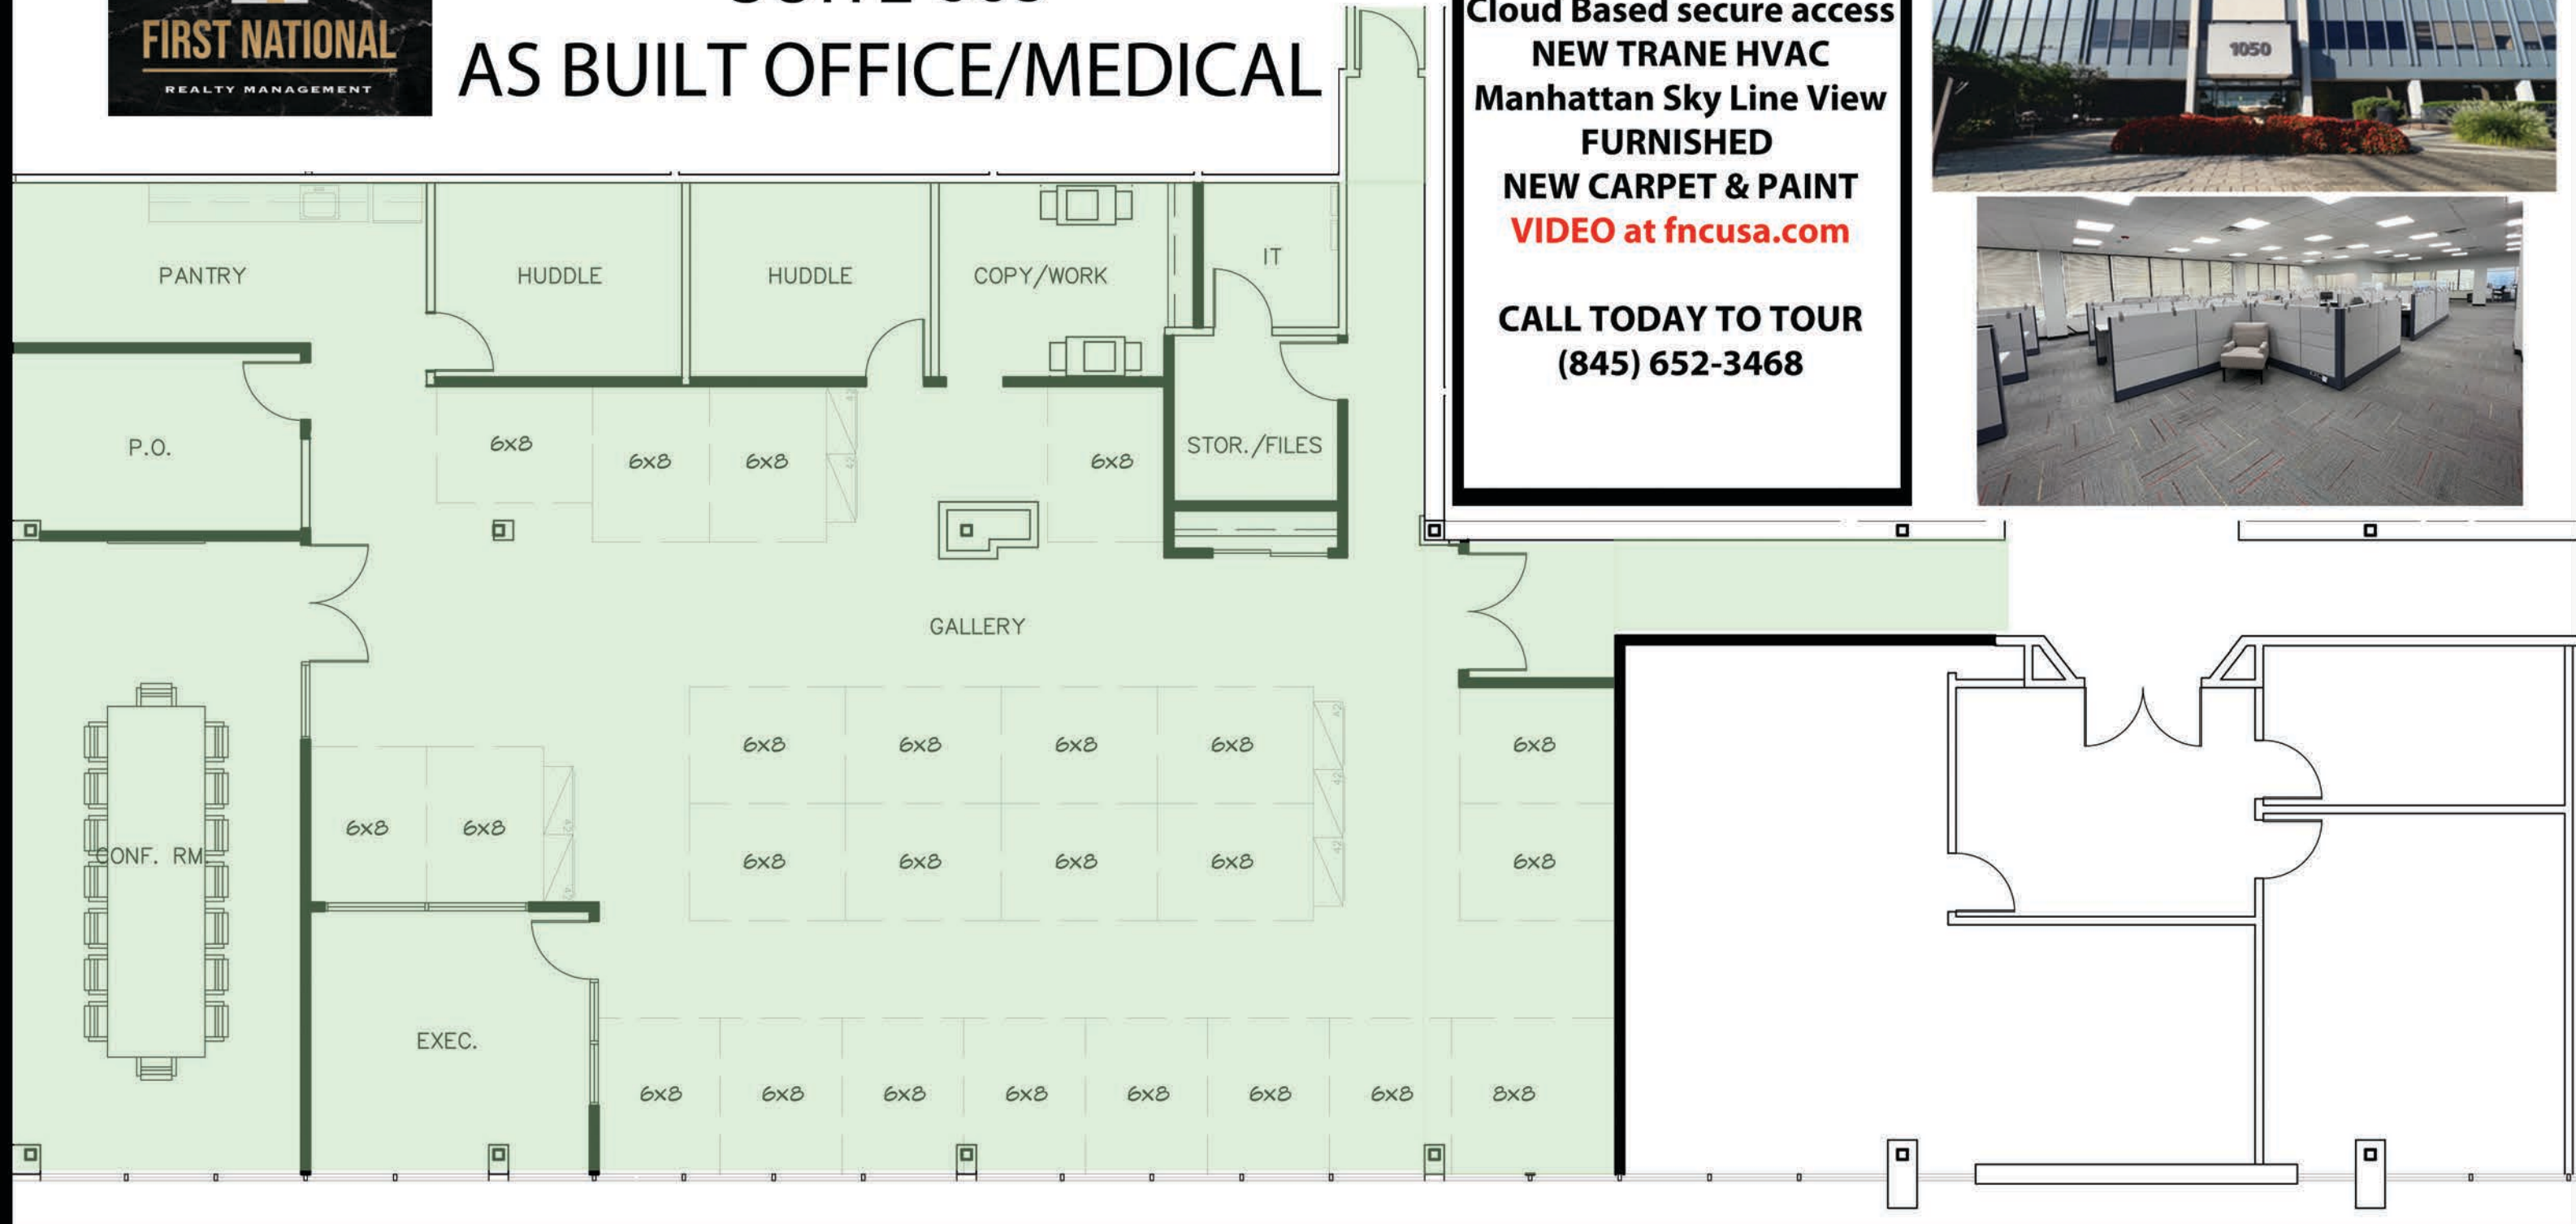

1050 WALL STREET SUITE 665 AS BUILT OFFICE/MEDICAL

Top Floor
5,000 sf +/-
Cloud Based secure access
NEW TRANE HVAC
Manhattan Sky Line View
FURNISHED
NEW CARPET & PAINT
VIDEO at [fncusa.com](https://www.fncusa.com)
CALL TODAY TO TOUR
(845) 652-3468



Client	Project	Drawing	Scale	AS NOTED	Drawing No
FNC		SCHEMATIC DES. 7	Project	2007	
1050 WALL STREET WEST LYNDHURST, NJ 07071	1050 WALL STREET WEST LYNDHURST, NJ 07071		Drawn	OM	
			Date	04.02.2020	
					SK-7